



THERAPEUTIC LEARNING CENTER  
 ASSOCIATION FOR RETARDED CITIZENS  
 ST. AUGUSTINE, FLORIDA

FRONT ELEVATION  
 SCALE 1/8" = 1'-0"

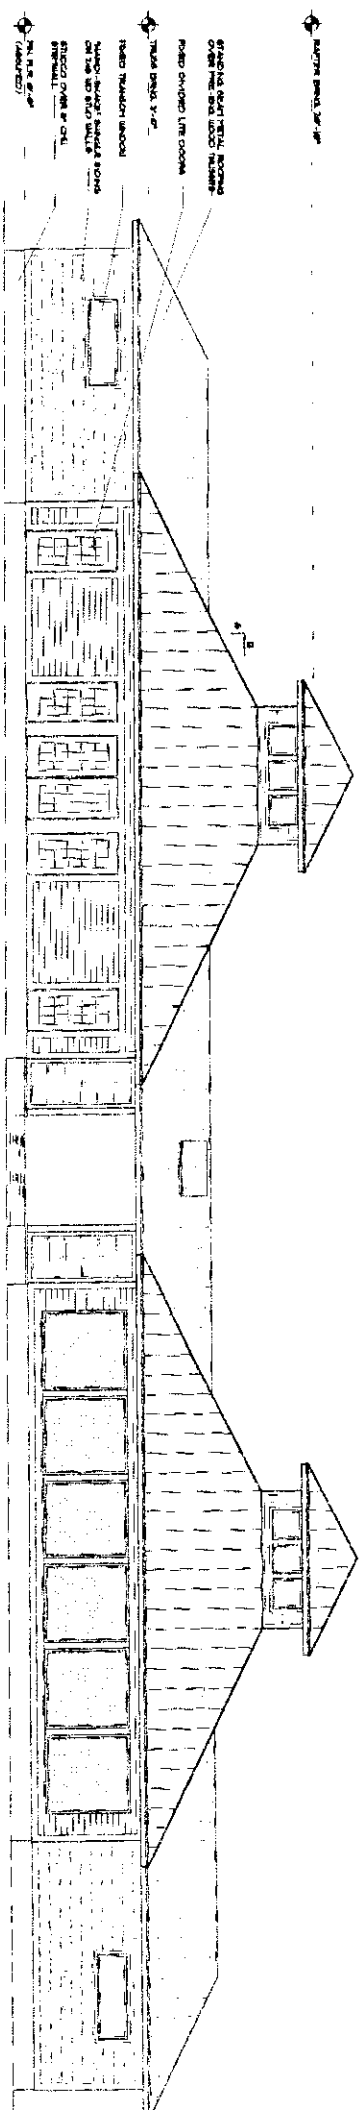

DESIGN DRAWING ONLY NOT FOR CONSTRUCTION

ARCHITECT		BRYAN HOGLOSKE	
FIRM		BRYAN HOGLOSKE ARCHITECTS, P.A.	
DATE		10/1/77	
SCALE		1/8" = 1'-0"	
PROJECT		THERAPEUTIC LEARNING CENTER	
SHEET		1 OF 2	

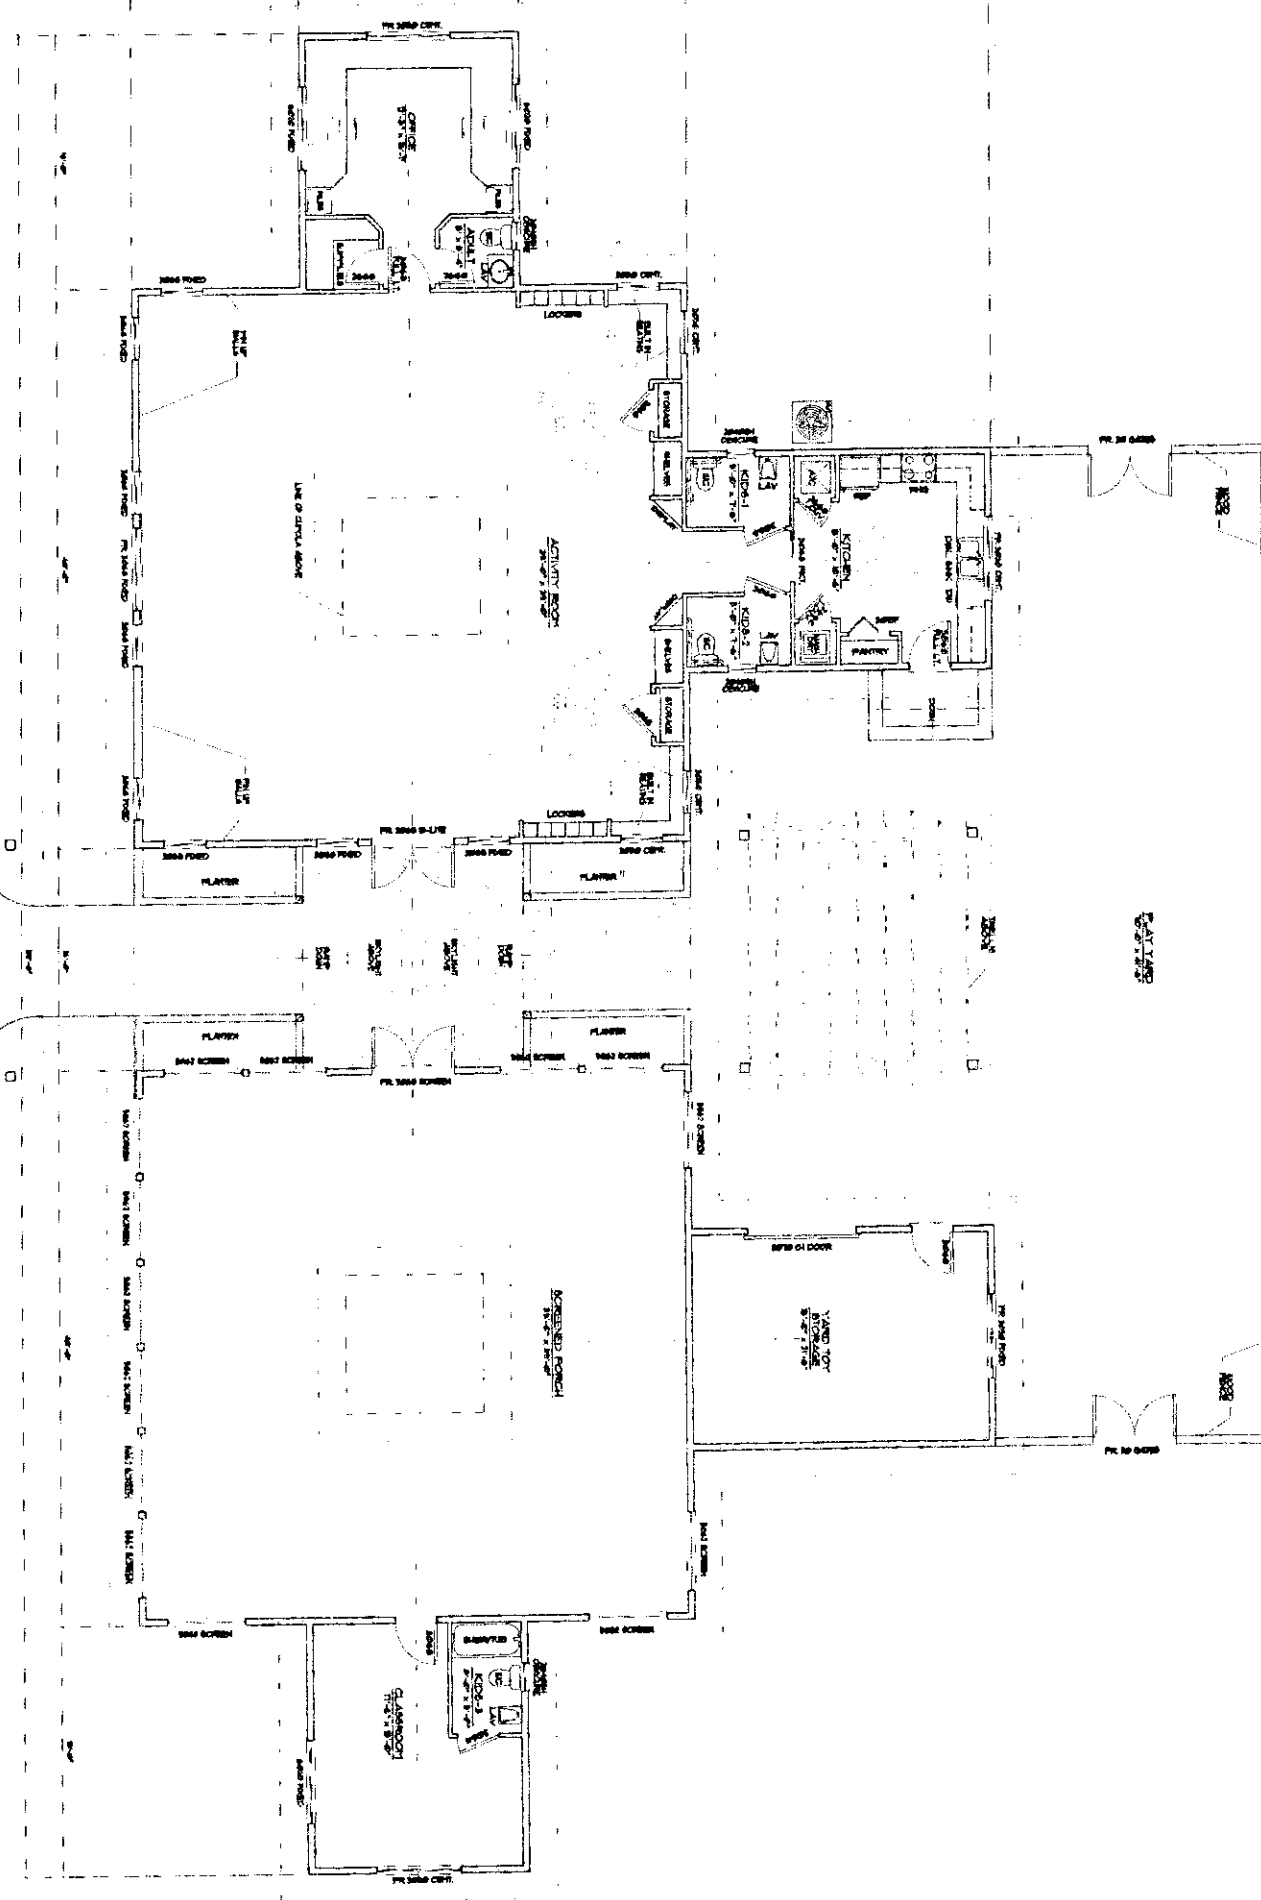

**PRELIMINARY FLOOR PLAN**

DATE: 10/1/88  
 DRAWN BY: BRYAN MACLOSKEY  
 CHECKED BY: JAMES W. HAYES  
 PROJECT CODE: 88-001  
 SHEET NO. 1

DESIGN DRAWINGS ONLY, NOT FOR CONSTRUCTION

ARCHITECTURAL LEARNING CENTER	
1000 UNIVERSITY AVENUE, SUITE 1000	
ANN ARBOR, MI 48106	
BRYAN MACLOSKEY	
ARCHITECT	
1000 UNIVERSITY AVENUE, SUITE 1000	
ANN ARBOR, MI 48106	
DATE:	10/1/88
PROJECT CODE:	88-001
SHEET NO.:	1